
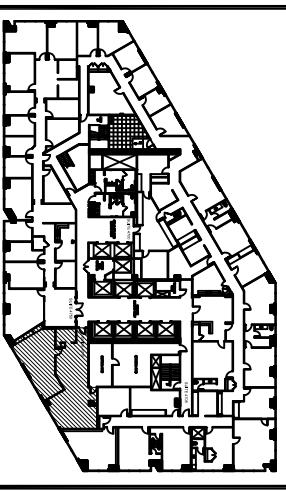


Revision	Revision	
no.	issue	date

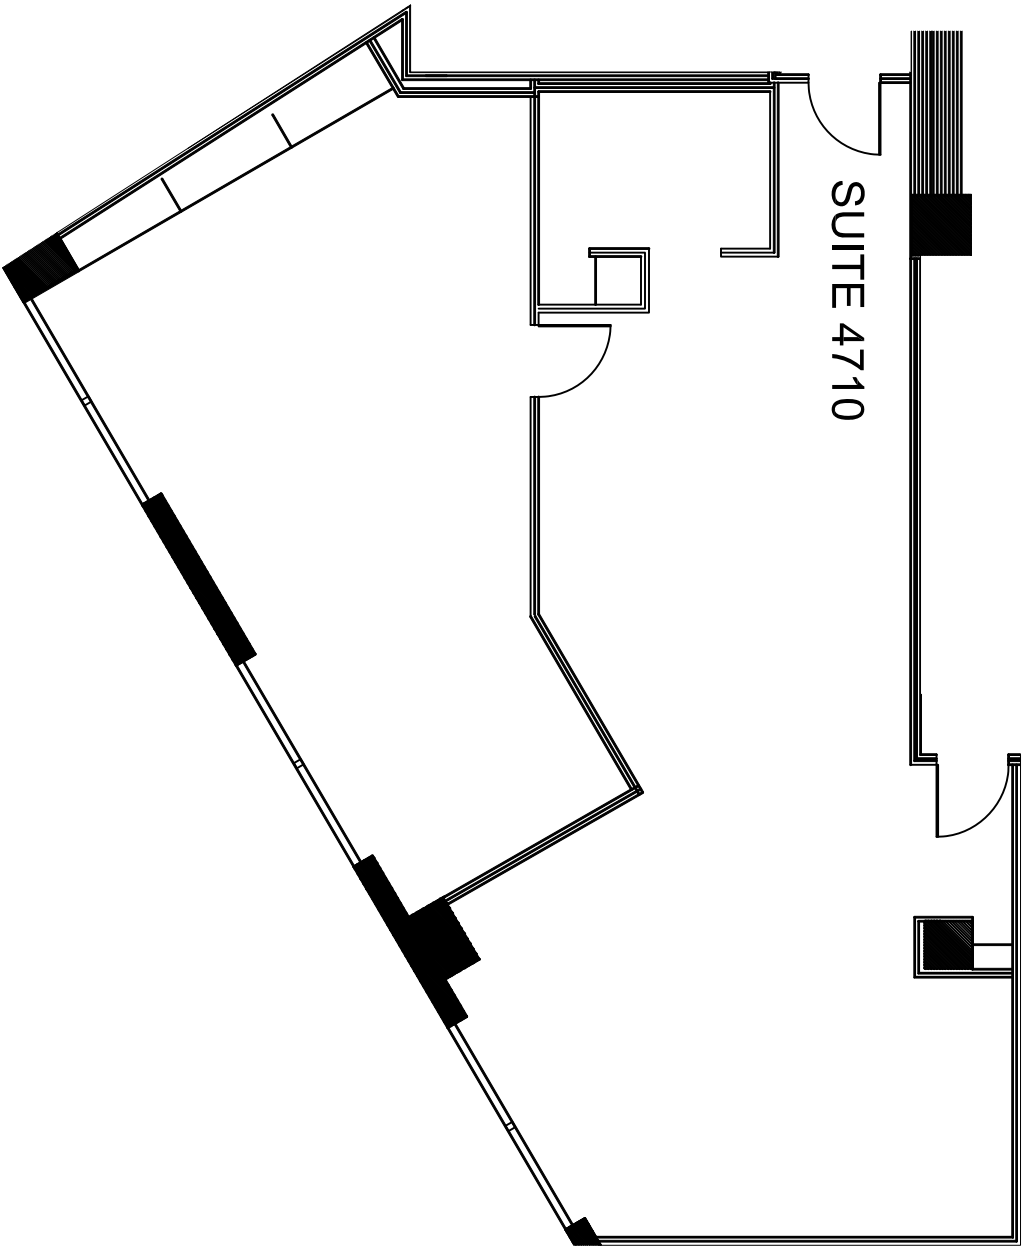

Key Plan

Title:
47th Floor Plan
Suite 4710

Scale: N.T.S.
Drawn By:



1700 PACIFIC



OLYMBEC USA

1700 PACIFIC
DALLAS, TX, 75201
TEL: 1-888-OLYMBEC
WWW.OLYMBEC.COM

Date:
Project Name and Location:
1700 Pacific
Dallas, TX

Room #:
#4710

 Suite 4710

SCALE: 1/8"=1'-0"
(11"x17")

1,645 RSF
SQUARE FOOTAGE IS APPROXIMATE

*Note That All Dimensions Are Approximate and subject to change without notice