


*Note That All Dimensions Are Approximate and subject to change without notice

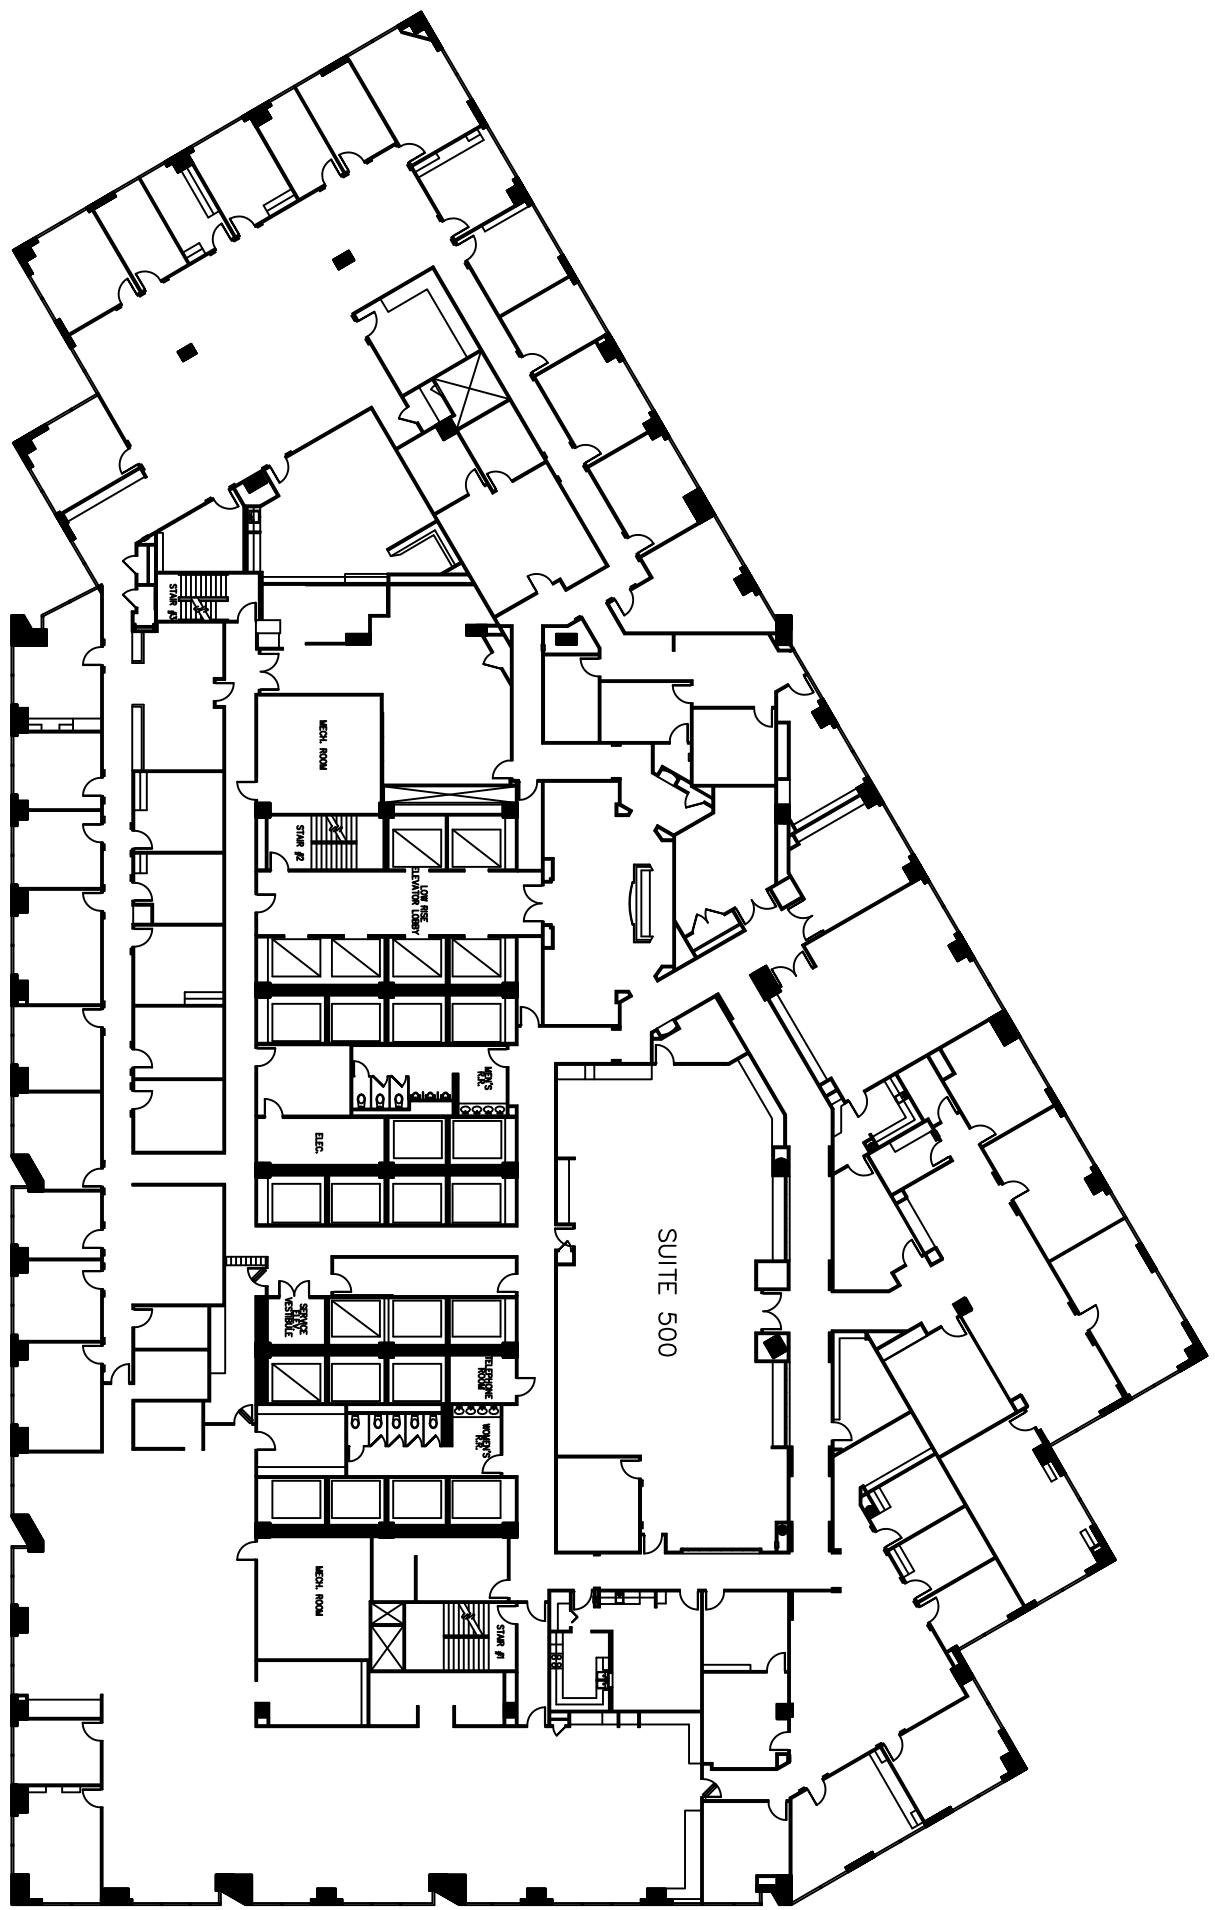

 **Suite 500**
 SCALE: 1/32" = 1'-0"
 (11x17)

43,633 RSF
 SQUARE FOOTAGE IS APPROXIMATE

| Revision | Emission | |
|----------|----------|------|
| | | |
| | | |
| | | |
| | | |
| | | |
| no. | issue | date |
| | | |
| | | |

Title:
 5th Floor Plan
 Suite 500




1700 PACIFIC
 DALLAS, TX, 75201
 TEL: 1-888-OLYMBEC
 WWW.OLYMBEC.COM

Scale: N.T.S.
 Drawn By:

Date:
 Project Name and Location:
 1700 Pacific
 Dallas, TX

Room #:
 #500