


*Note That All Dimensions Are Approximate and subject to change without notice

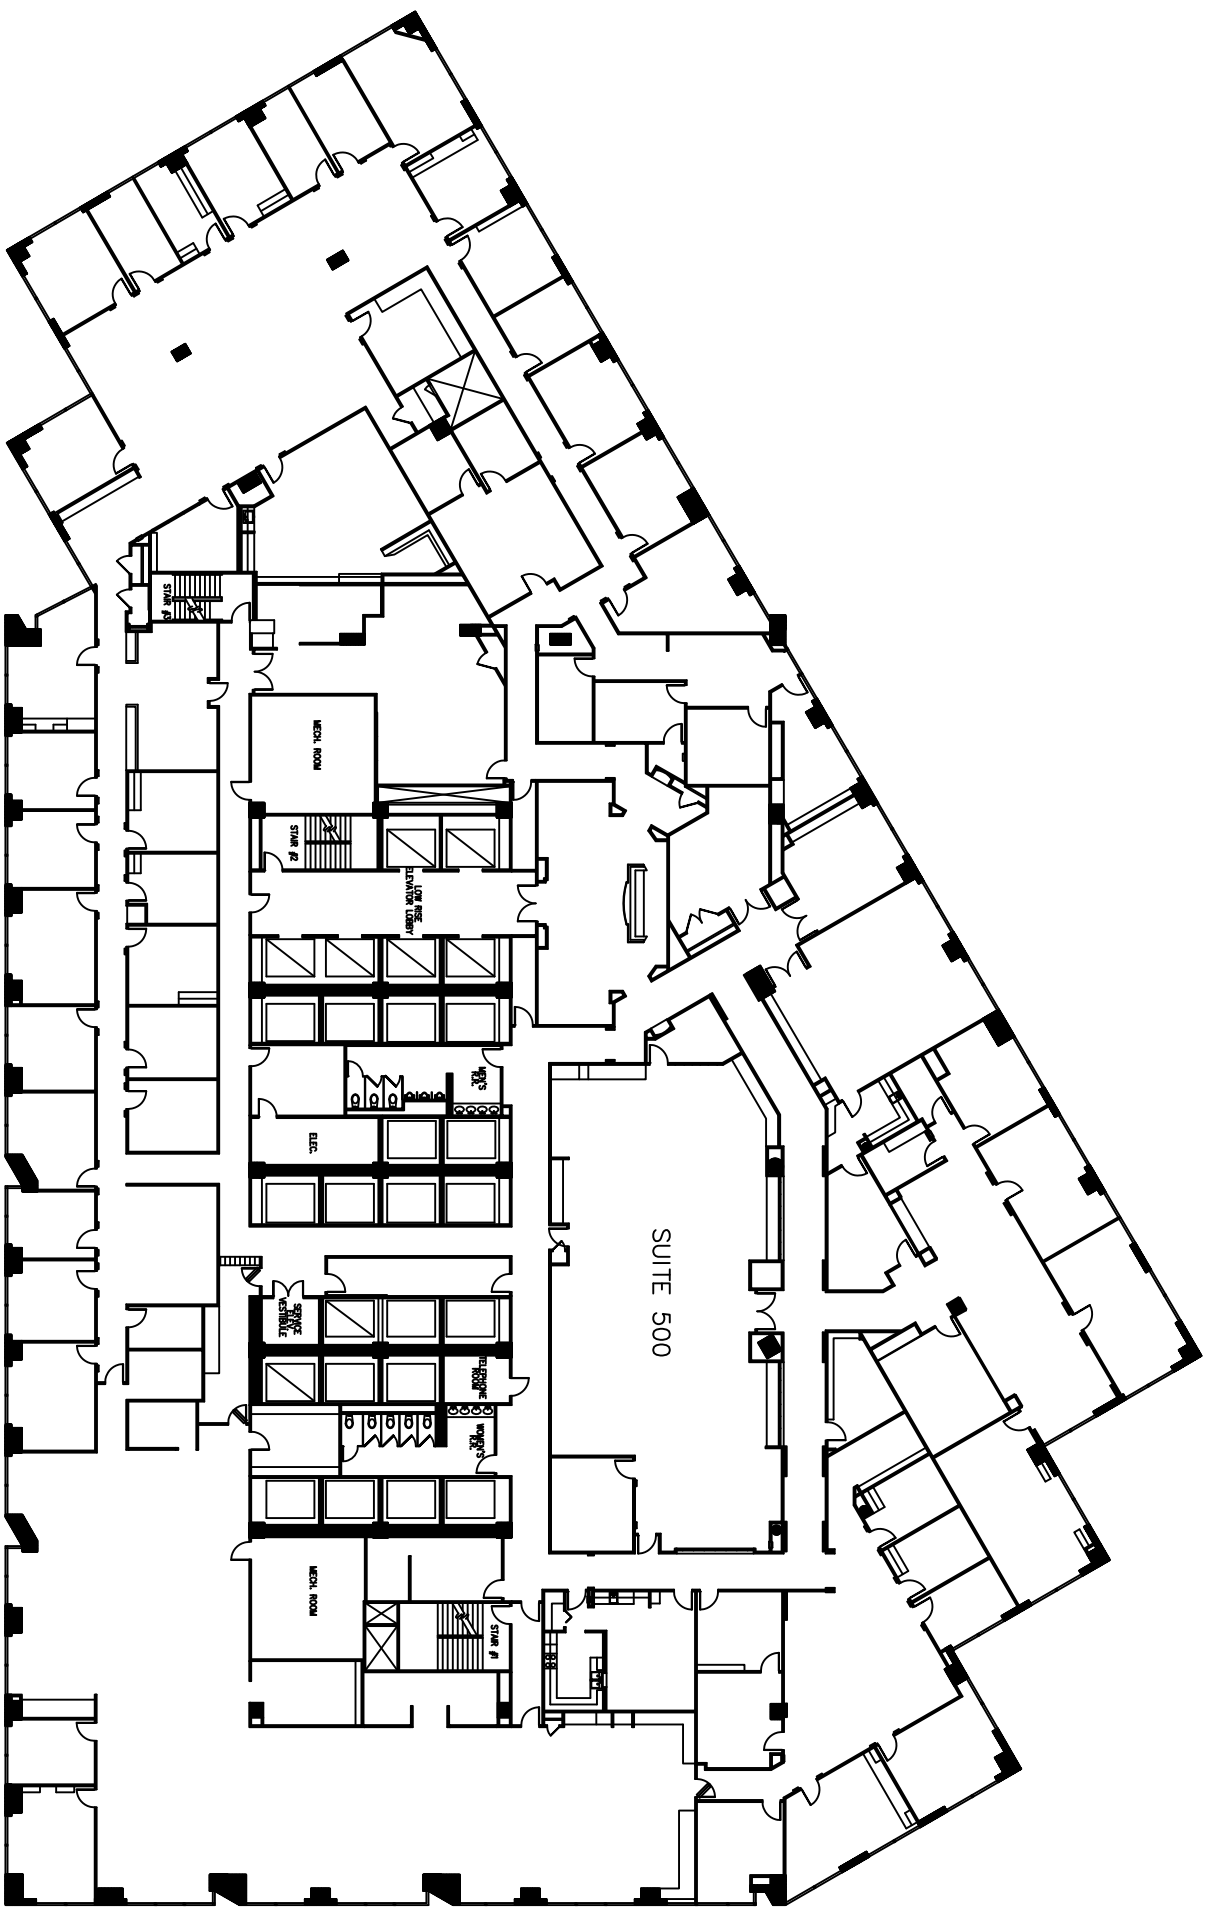

 **Suite 500**
SCALE: 1/32" = 1'-0"
(11x17)

43,633 RSF
SQUARE FOOTAGE IS APPROXIMATE

Revision	Emission	
no.	issue	date

Title:
5th Floor Plan
Suite 500




1700 PACIFIC
DALLAS, TX, 75201
TEL: 1-888-OLYMBEC
WWW.OLYMBEC.COM

Scale: N.T.S.
Drawn By:

Date:
Project Name and Location:
1700 Pacific
Dallas, TX

Room #:
#500