




Revision	Revision	
no.	Issue	date

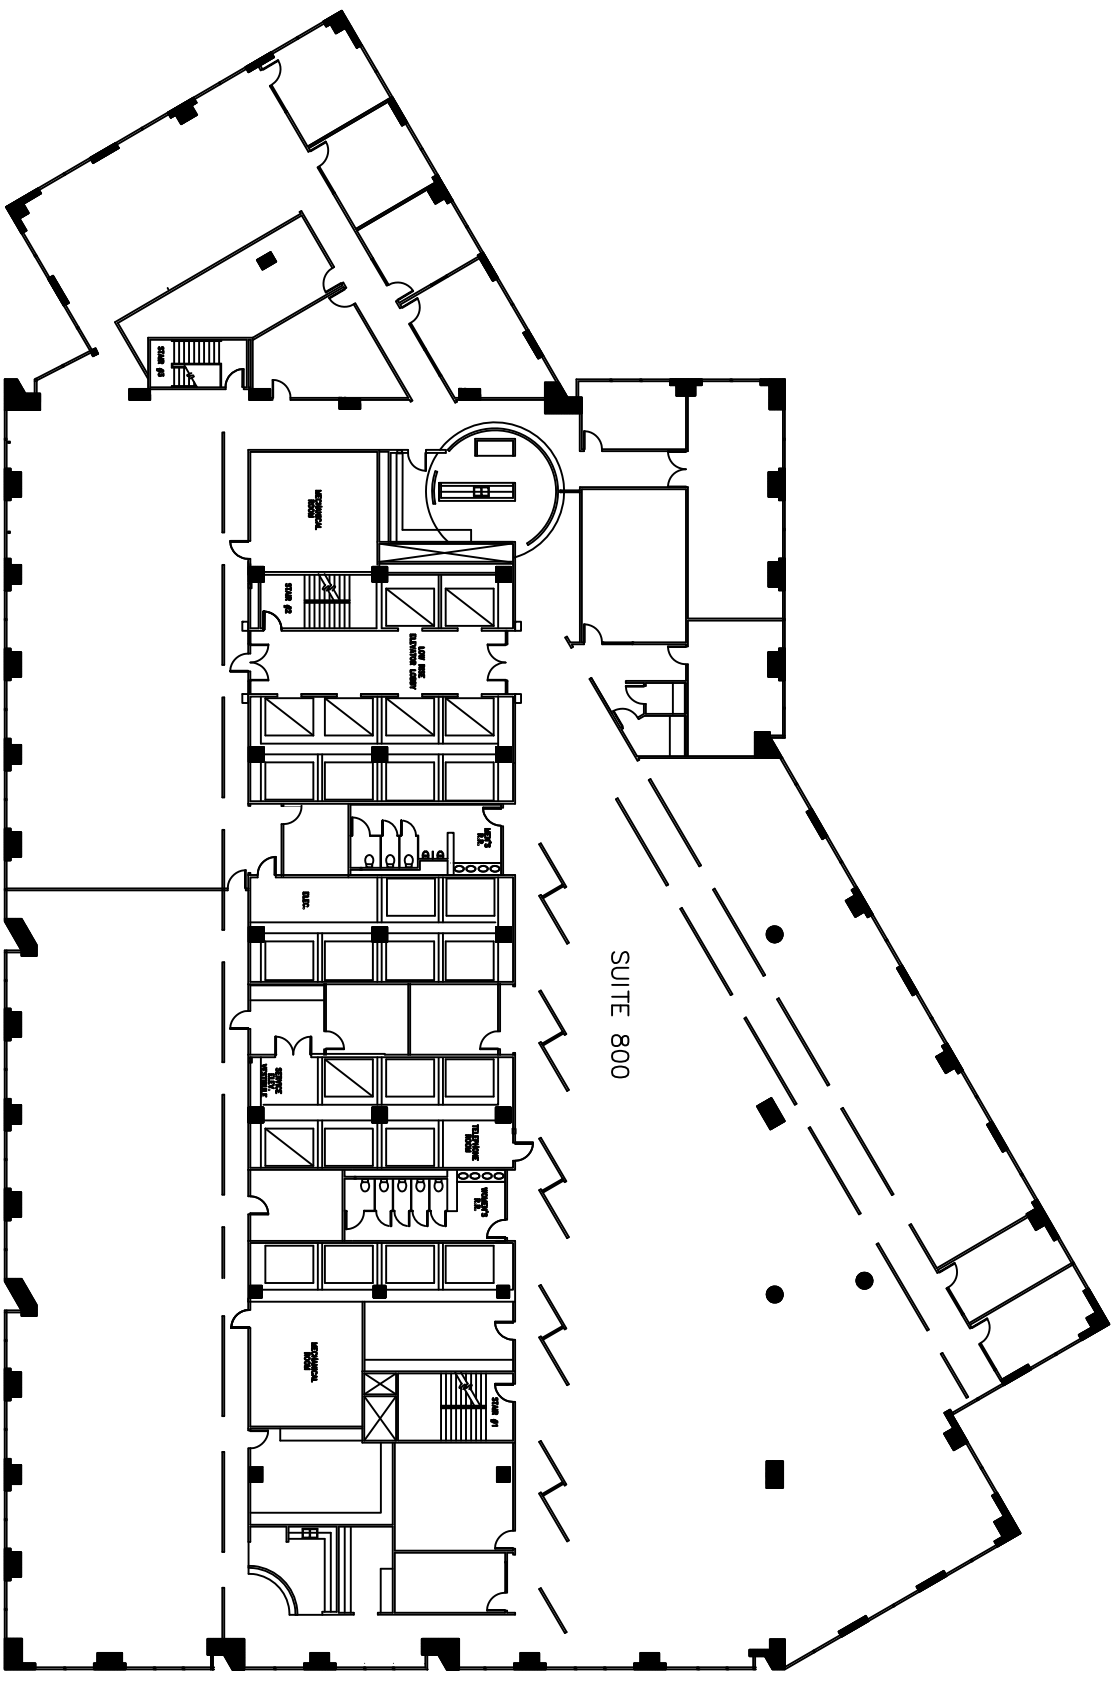

*Note That All Dimensions Are Approximate and subject to change without notice

 **Suite 800**
 SCALE: 1/32" = 1'-0"
 (11x17)

34,890 RSF
 SQUARE FOOTAGE IS APPROXIMATE

Title: 8th Floor Plan Suite 800	
	
Scale: N.T.S. Drawn By:	
Date:	
Project Name and Location: 1700 Pacific Dallas, TX	
Room #: #800	